



TYPICAL PIPELINE CONSTRUCTION RIGHTS OF WAY

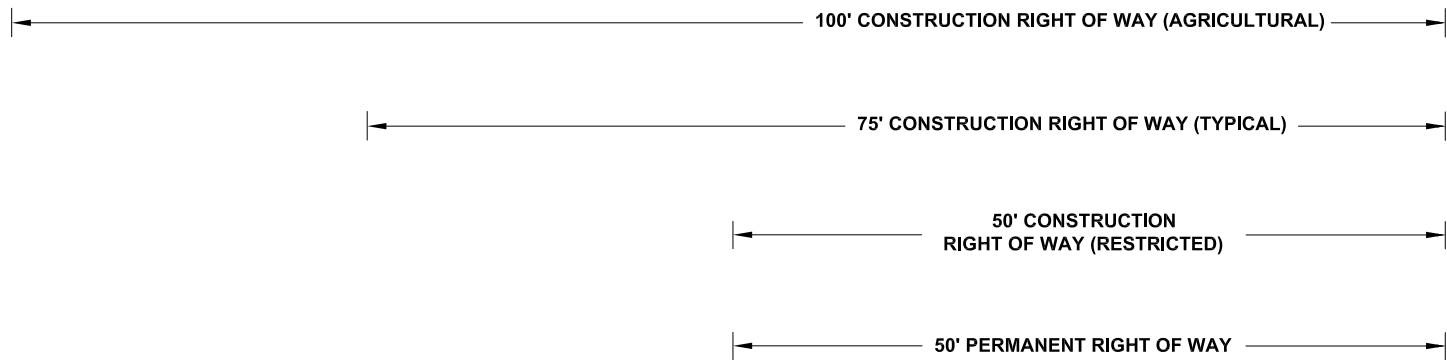

TYPICAL CONFIGURATION OF CONSTRUCTION ACTIVITY CORRIDOR

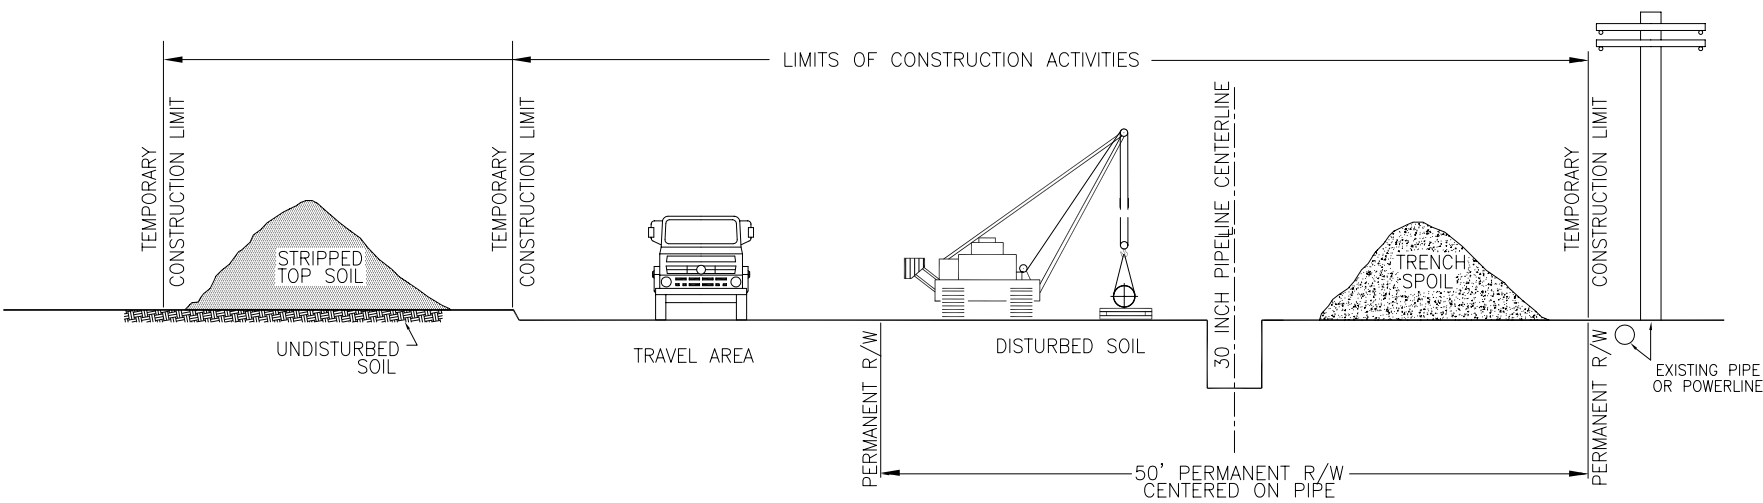

EXAMPLE

NOTE:

1. THE CONFIGURATION OF THE CONSTRUCTION ACTIVITIES WILL VARY FROM PROPERTY TO PROPERTY, BUT WILL LOOK SIMILAR TO THE ABOVE.
2. EASEMENT MAY OVERLAP A PORTION OF EXISTING POWER OR PIPELINE EASEMENTS
3. CONFIGURATION SHOWN MAY NOT INCLUDE ADDITIONAL TEMPORARY WORK SPACE AT CROSSINGS (SEE ALIGNMENT SHEETS IN APPENDIX 1A TO RESOURCE REPORT 1)
4. CONSTRUCTION OPERATIONS AND TEMPORARY WORKSPACE CAN BE ALIGNED ON EITHER SIDE OF THE PIPELINE CENTERLINE DEPENDANT ON SITE CONDITIONS
5. TYPICAL TOPSOIL SEGREGATION IS SHOWN IN APPENDIX 2B TO RESOURCE REPORT 2 (BMP #3)
6. FIGURE IS FOR ILLUSTRATIVE PURPOSES ONLY



MID-ATLANTIC EXPRESS PIPELINE, LCC  
BALTIMORE COUNTY, MD- CHESTER COUNTY, PA

TYPICAL 30" PIPELINE CONSTRUCTION  
RIGHT OF WAY DETAIL

PREPARED BY:  
HALEY & ALDRICH

SCALE: NONE  
JANUARY 2007

FIGURE 1.3-4